


Concept Plan

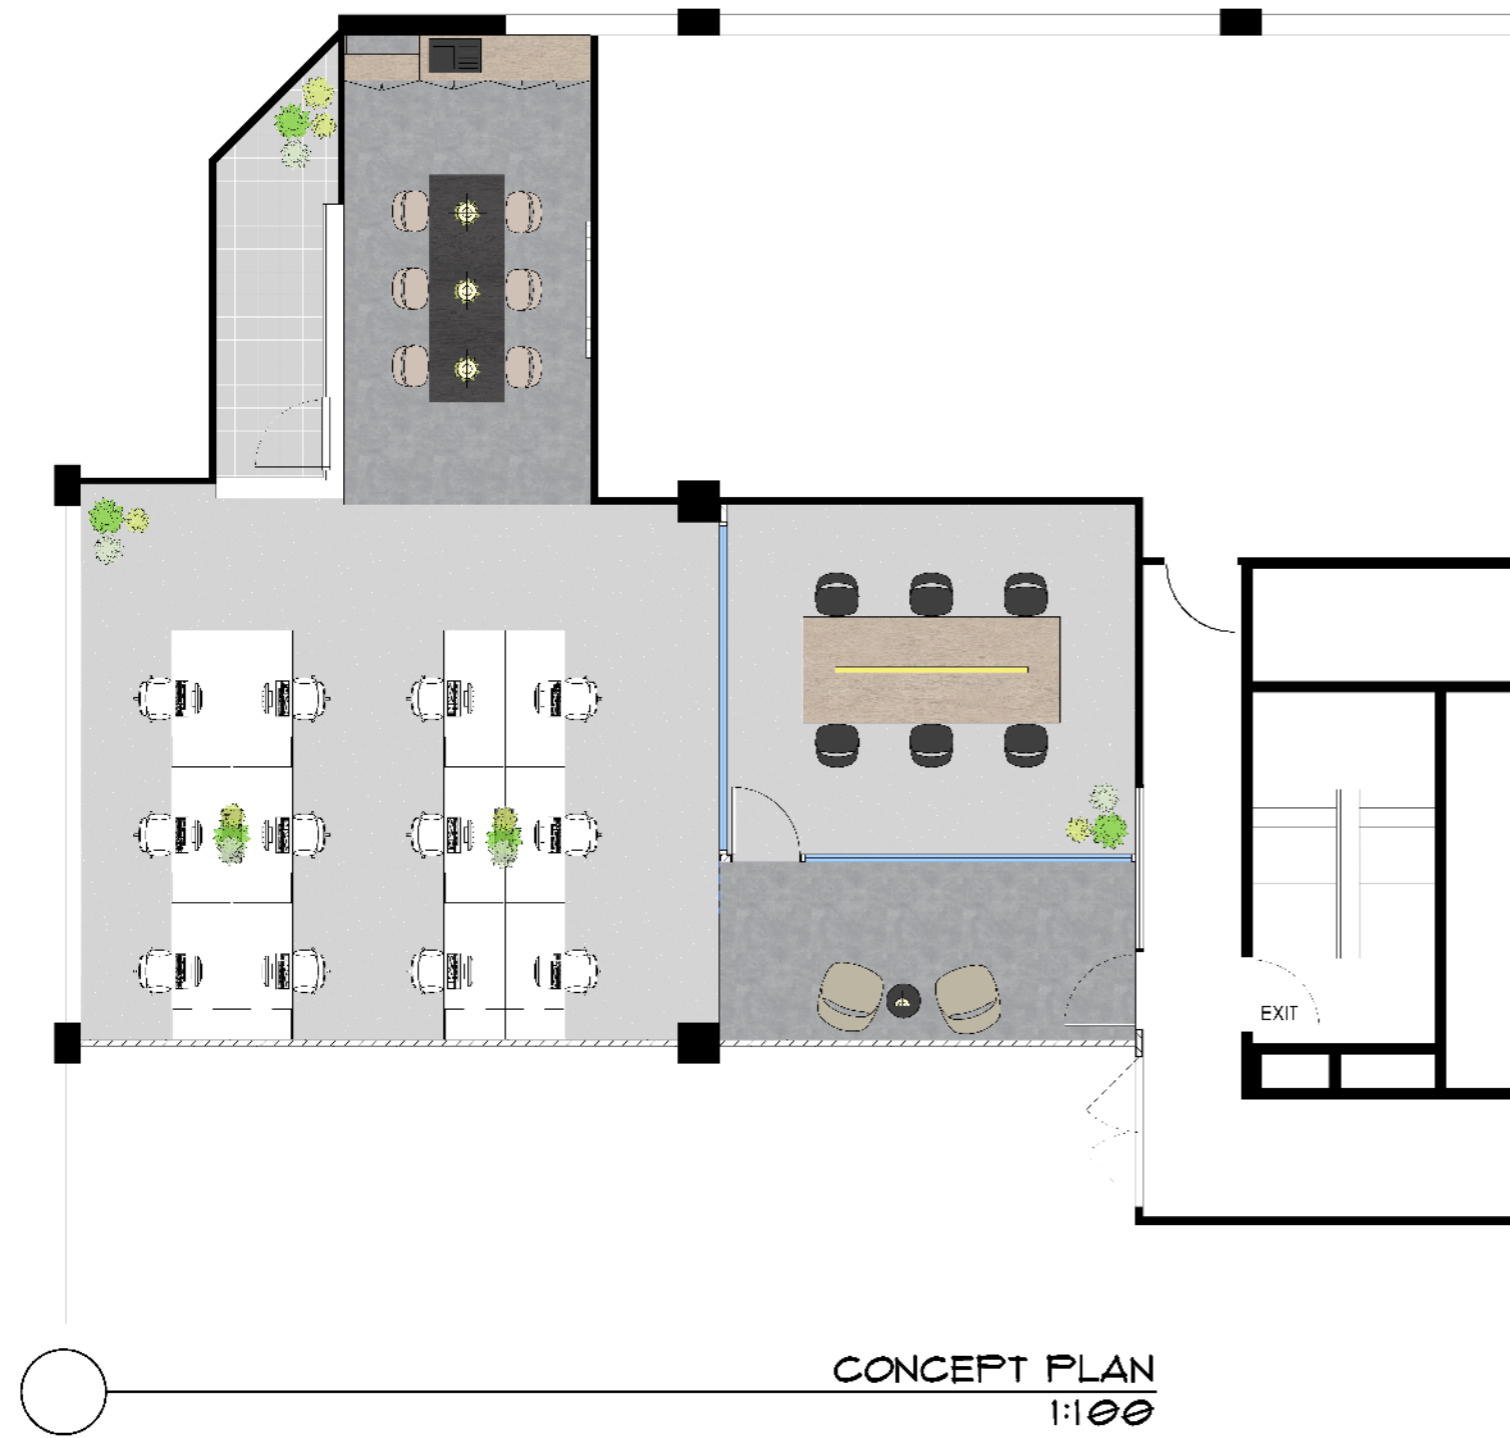

AREA BREAKDOWN	
1 X	WAITING
1 X	BOARDROOM
12 X	WORKSTATIONS
1 X	BREAKOUT
NLA: APPROX 120M² DENSITY: 12 1:10M²	

