


PROPOSED SUITE B LAYOUT

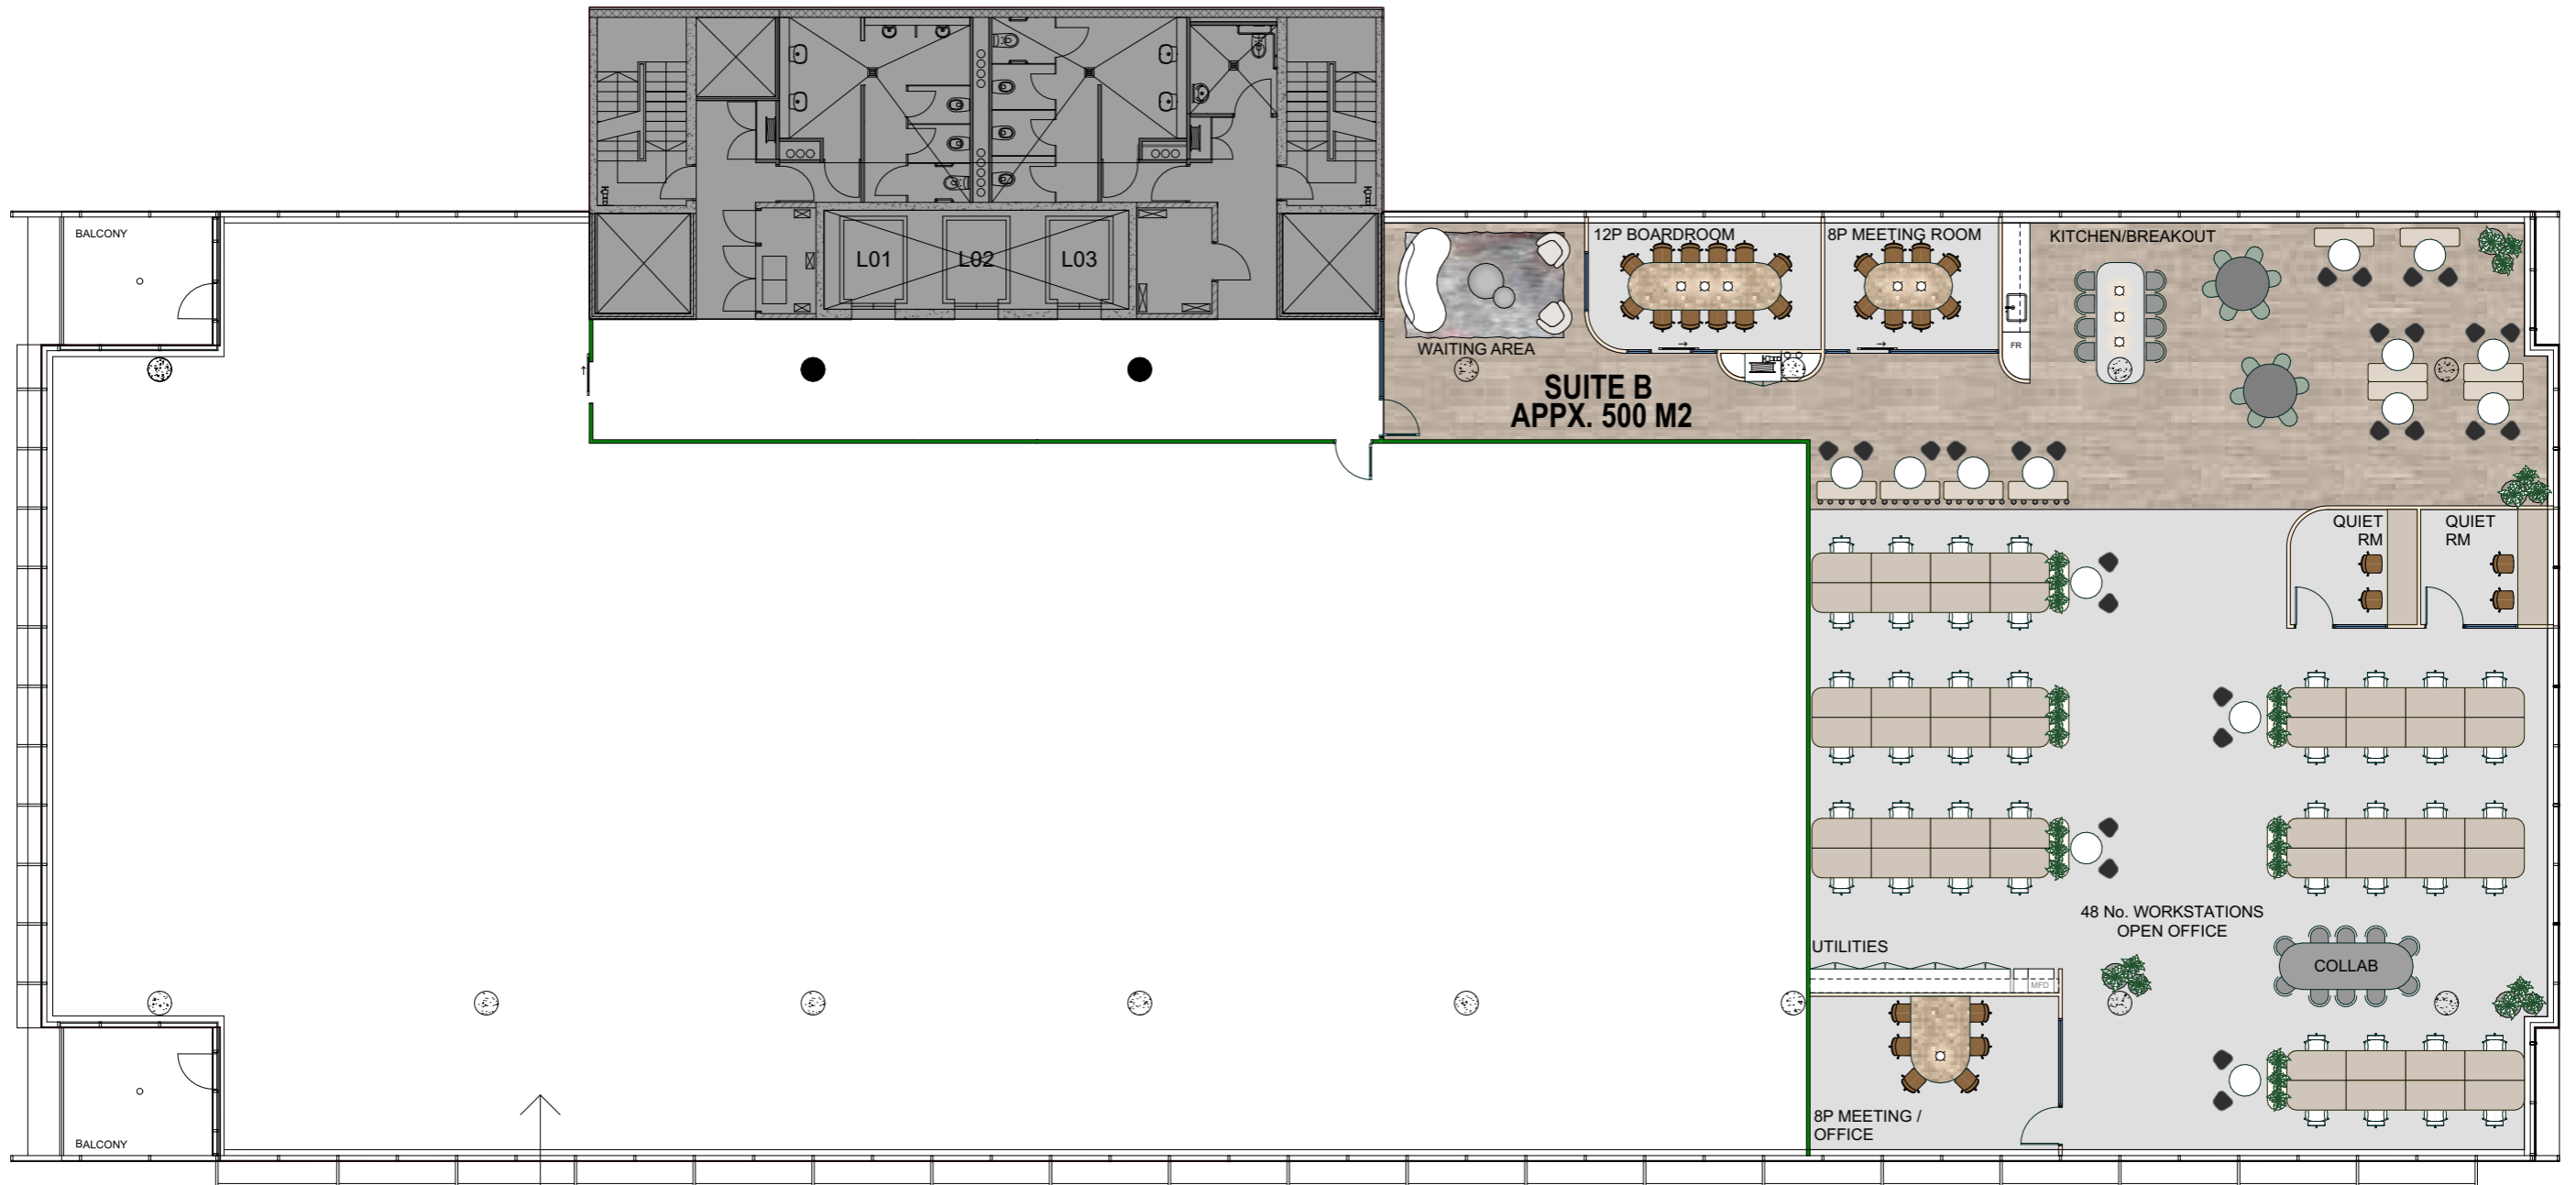

ADJACENT
TENANCY FITOUT
DESIGN
BY OTHERS -
DESIGN TBC.

SCALE 1:175 @ A3
0 1 2 3 4 5